


OBERE EBENE Grundriß M 1:200

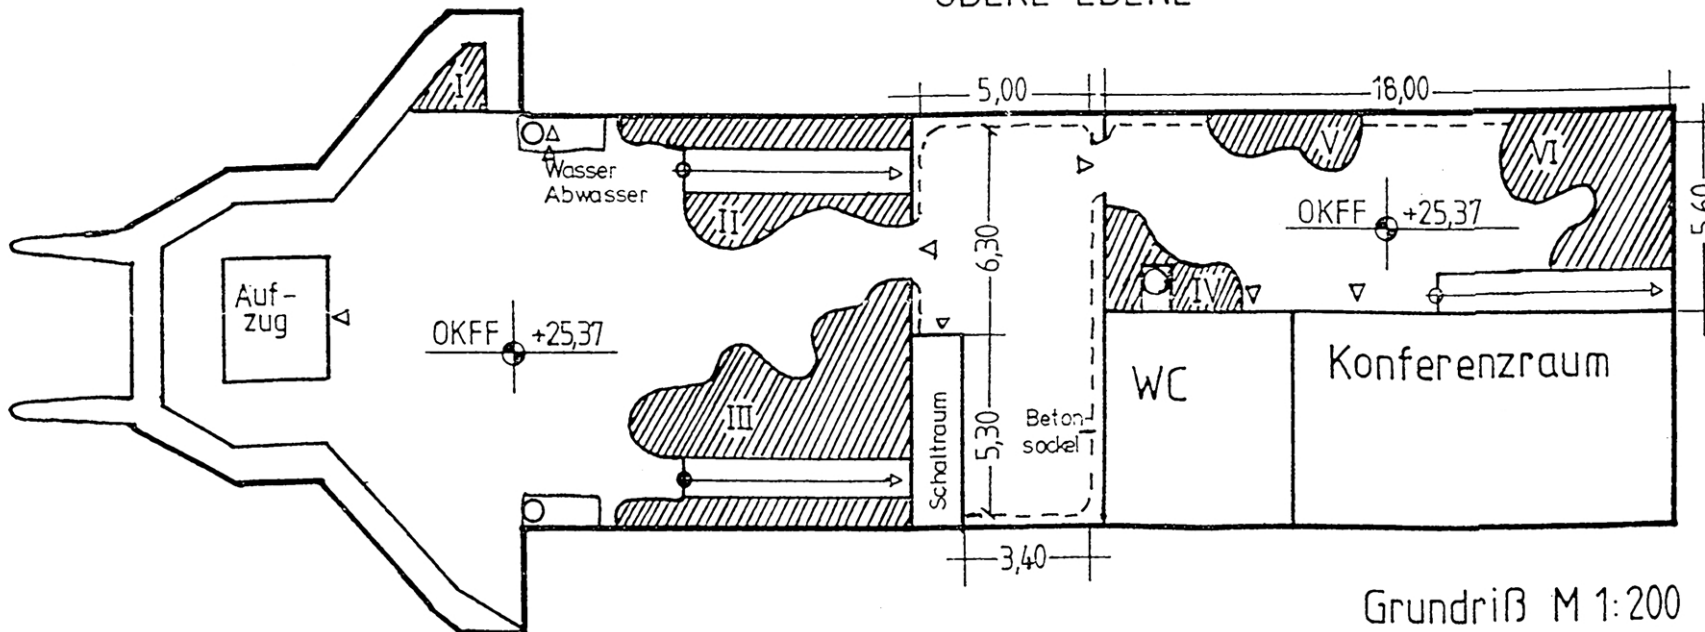

UNTERE EBENE Grundriß M 1:200

